


HAHNDORF OLD MILL 50107412 PLAN A

LEGEND:

- LICENSED AREA.....RED LINE
- DESIGNATED DINING AREA.....GREEN LINE
- DESIGNATED RECEPTION AREA.....BROWN LINE
- GAMING AREA.....PURPLE LINE
- SAMPLING AREA.....YELLOW LINE
- ENTERTAINMENT CONSENT.....BLUE LINE
- EXTENDED TRADING AUTHORITY.....PINK LINE
- OUT OF BOUNDS TO MINORS.....ORANGE LINE
- MINORS PERMITTED AFTER MIDNIGHT.....BROKEN ORANGE LINE
- CONSUMPTION ON PREMISES.....BROKEN YELLOW LINE
- COLLECTIVE OUTLET.....BROKEN RED LINE

**"THE PLAN MUST BE KEPT ON THE PREMISES
AT ALL TIMES AND BE PRODUCED TO AN
AUTHORISED OFFICER UPON REQUEST."
(NEED NOT BE DISPLAYED)**

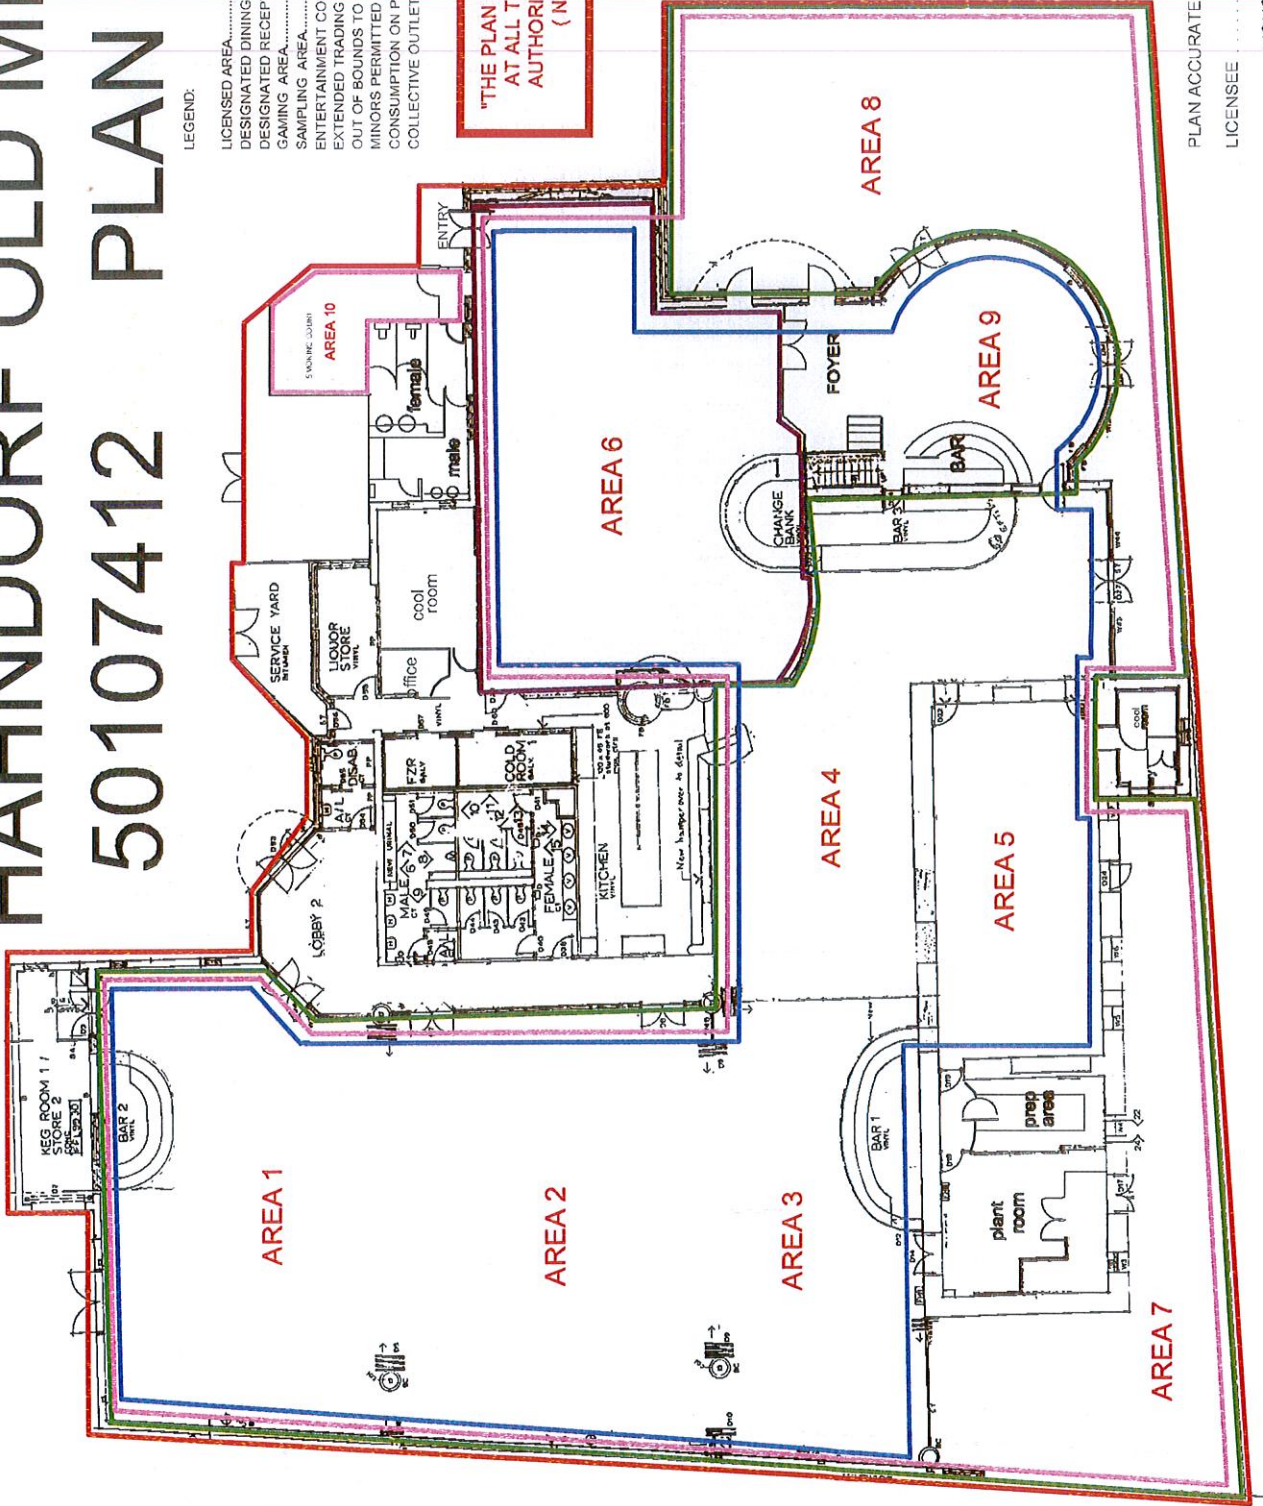

PLAN ACCURATE AS AT / /

LICENSEE

LIQUOR AND GAMBLING COMMISSIONER

(Signature)

PLAN UPDATED 28/03/11



DIMENSIONS ARE IN MILLIMETRES

GROUND FLOOR PLAN 1:100